


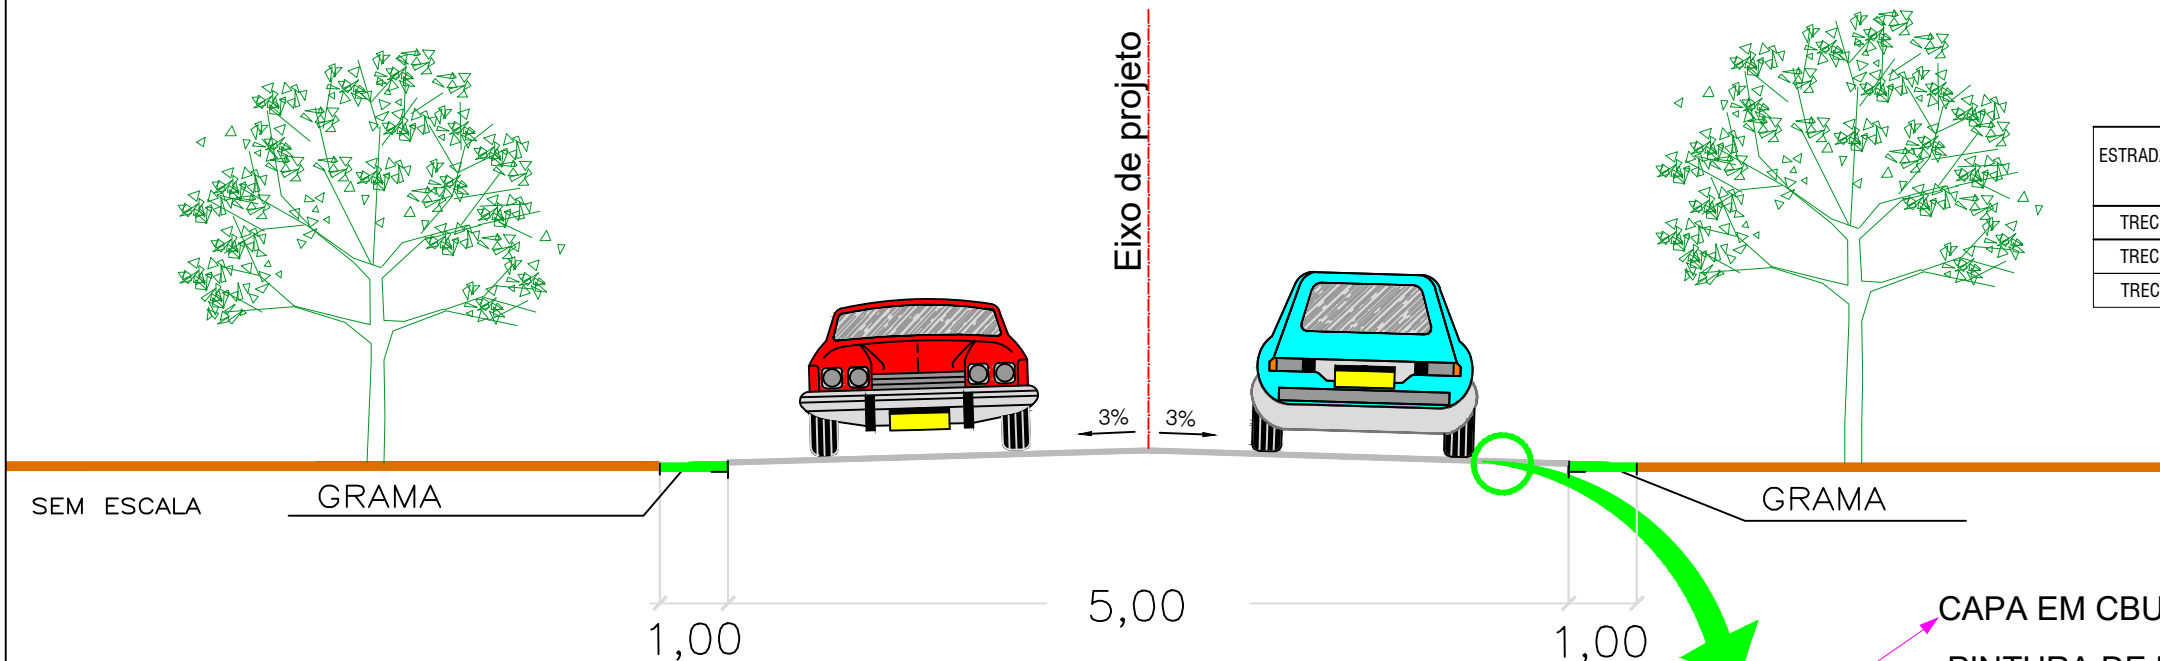

ESTRADA CAÇADOR				
TRECHO	COMPR.(m)	LARGURA(m)	PAVIMENTAÇÃO (m²)	GRAMA (m²)
TRECHO 01	140,00	5,0	700,00	280,00
TRECHO 02	1.920,00	5,0	9.600,00	3.840,00
SUB TOTAL			10.300,00	4.1200,00

COORDENADAS UTM:

TRECHO 01:



Início: E:224.028,93m E
N:7.364.612,97m S

Final: E:223.887,54m E
N:7.364.594,21m S

TRECHO 02:

Início: E:222.502,68m E
N:7.363.553,54m S

Final: E:221.240,49m E
N:7.362.361,54m S

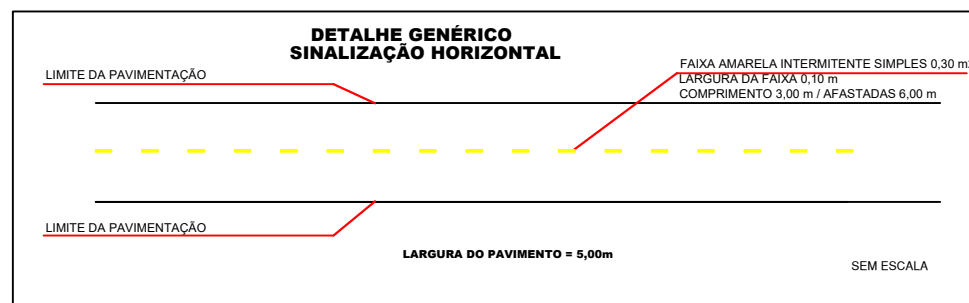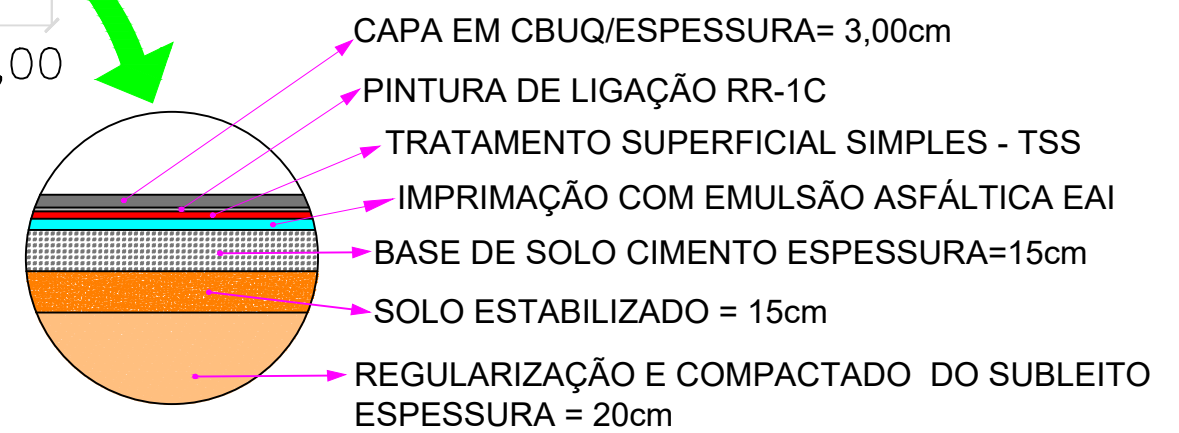

CÓDIGO	PLACA	QUANT.
R1		
	TUBO Ø 2,1/2" ESPESSURA = 3,35mm COMPRIMENTO = 3,00m	

